

JOHNSTON
CONTRACTING
SERVICES

500 METCALF ST. H-1
BEDROUOLLEY, WA 98284

CLIENT / OWNER

PROJECT TITLE

11277411

DESIGN TEAM

DESIGN	EJ
DRAWN	EJ
DATE	1/11/19
PROJECT NO.	


REVISIONS

NO.	DATE	DESCRIPTION
1	3/28/19	REVIEW CORR.
2		
3		

DRAWING NUMBER


Foundation/ 1st Floor plan

A200

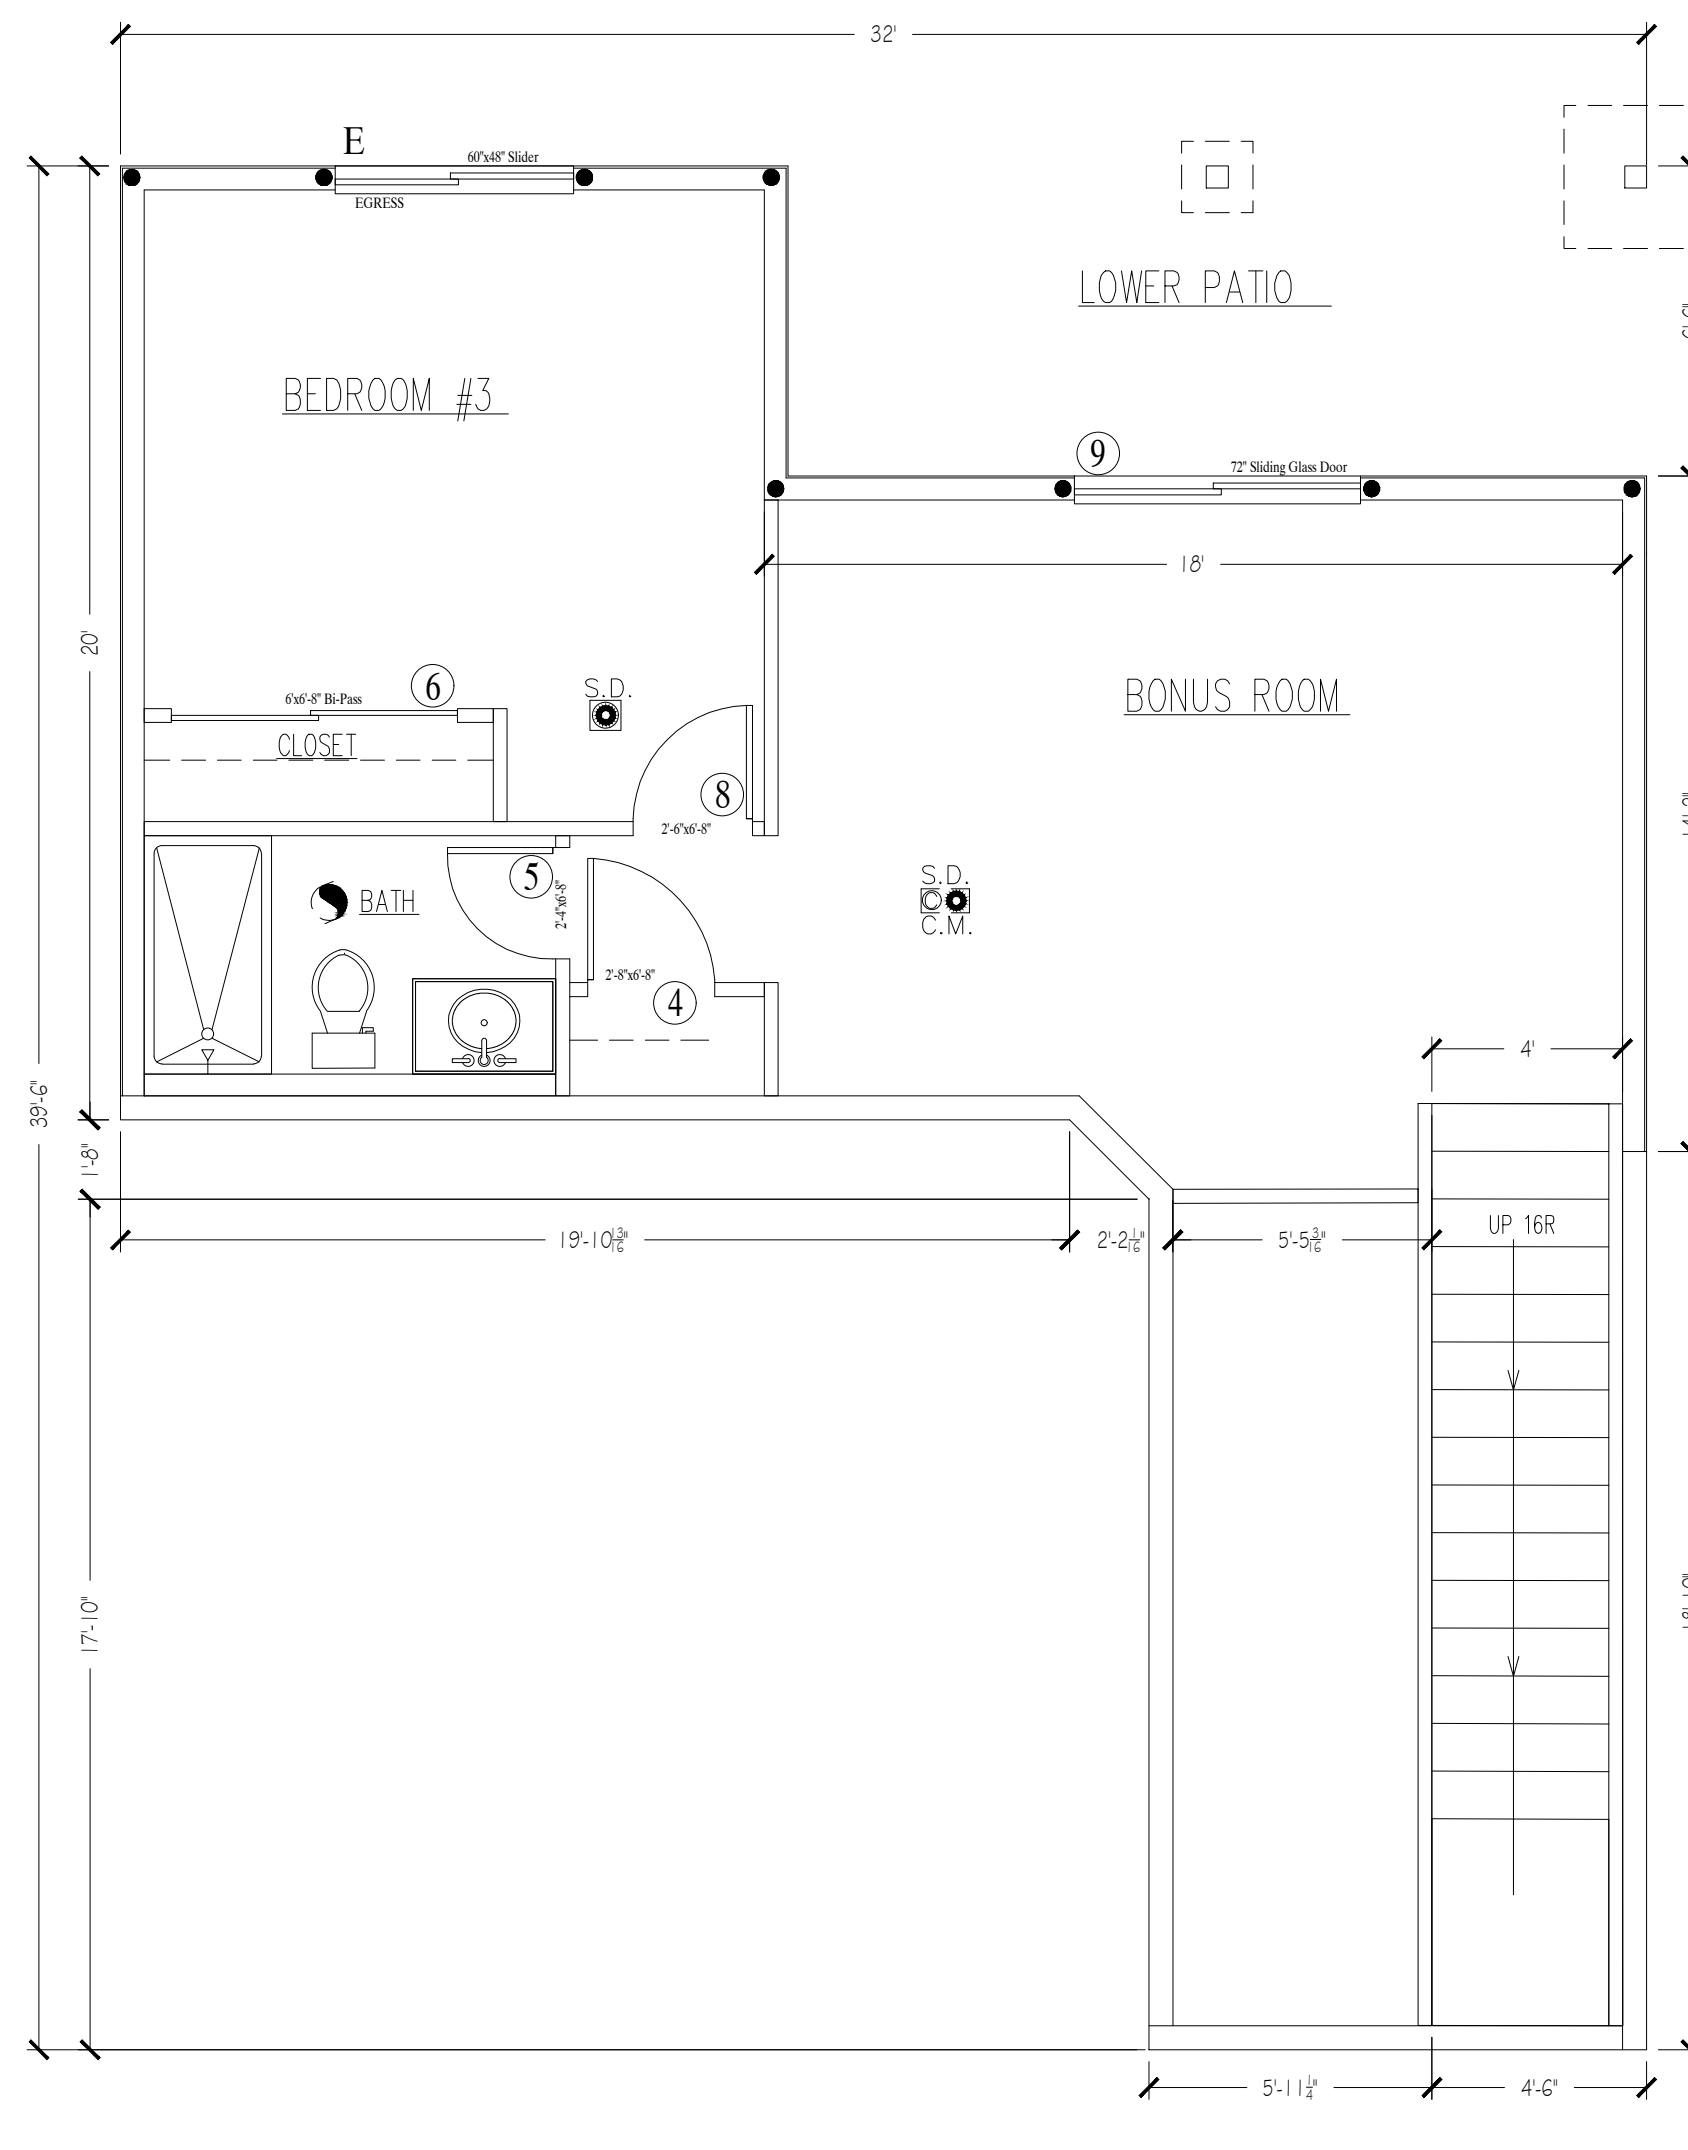


BASEMENT FLOOR PLAN

1/4" = 1'-0" 691 S.F.

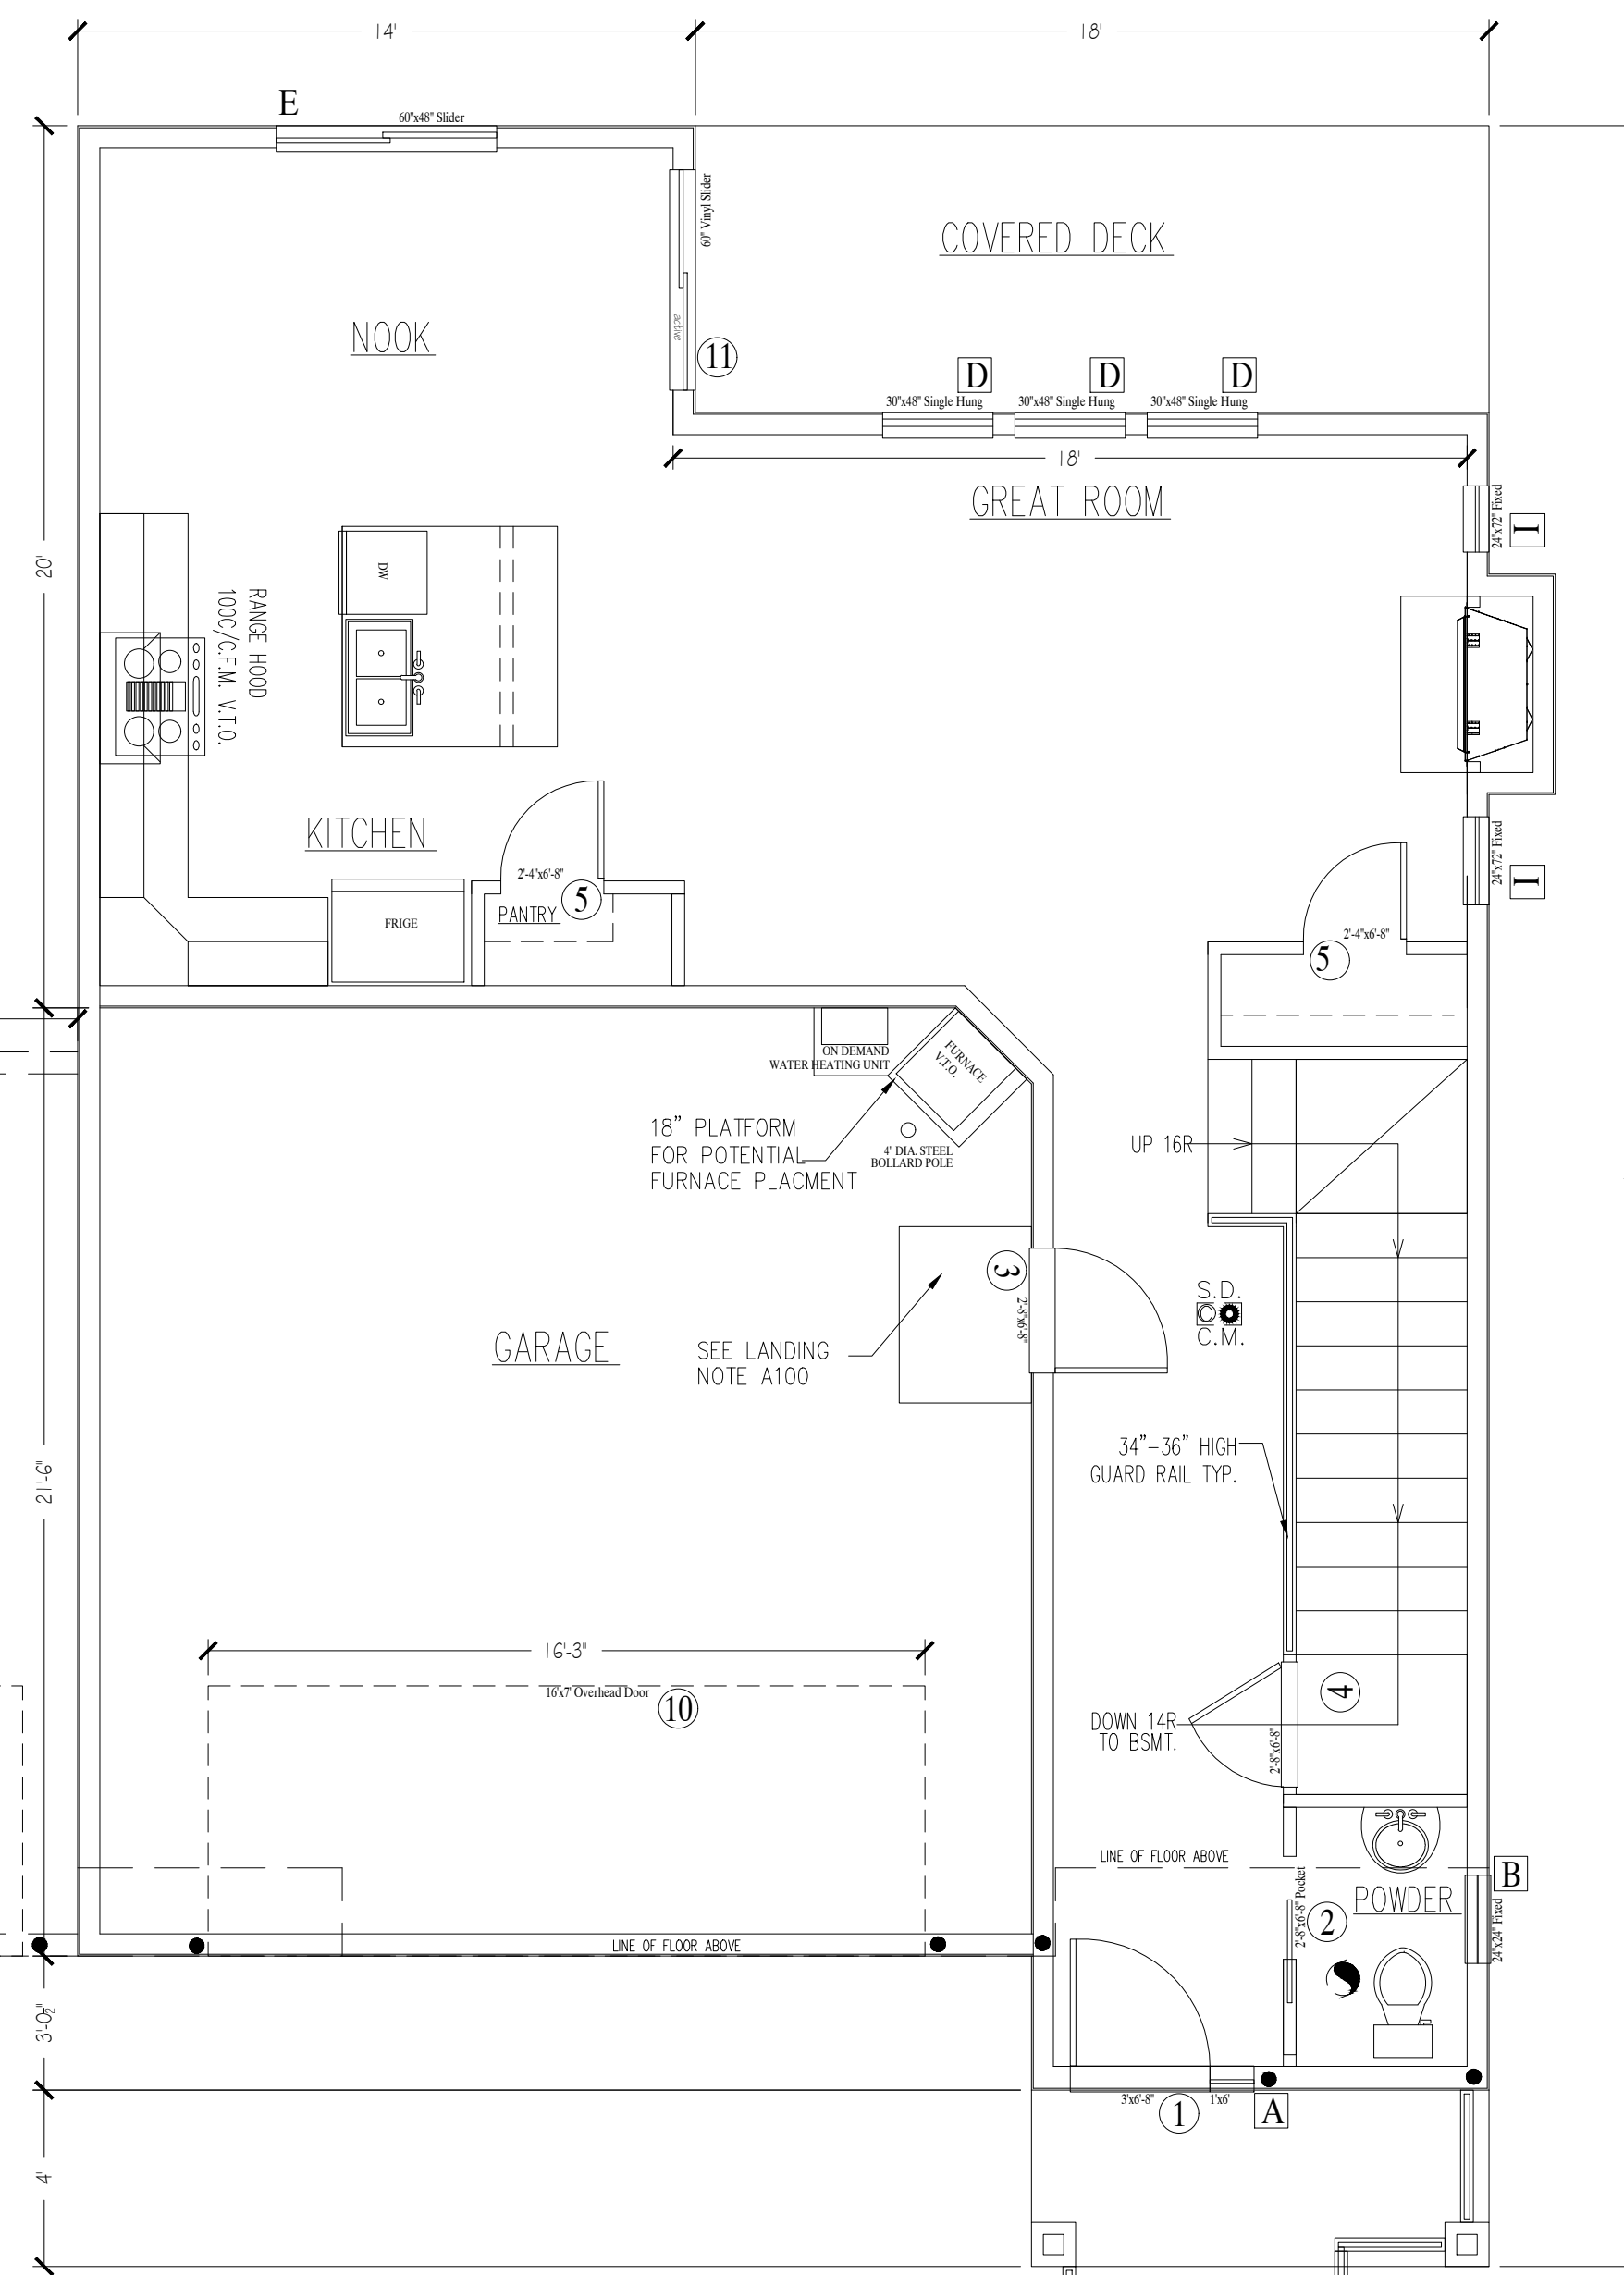

MAIN FLOOR PLAN

1/4" = 1'-0" 787 S.F.

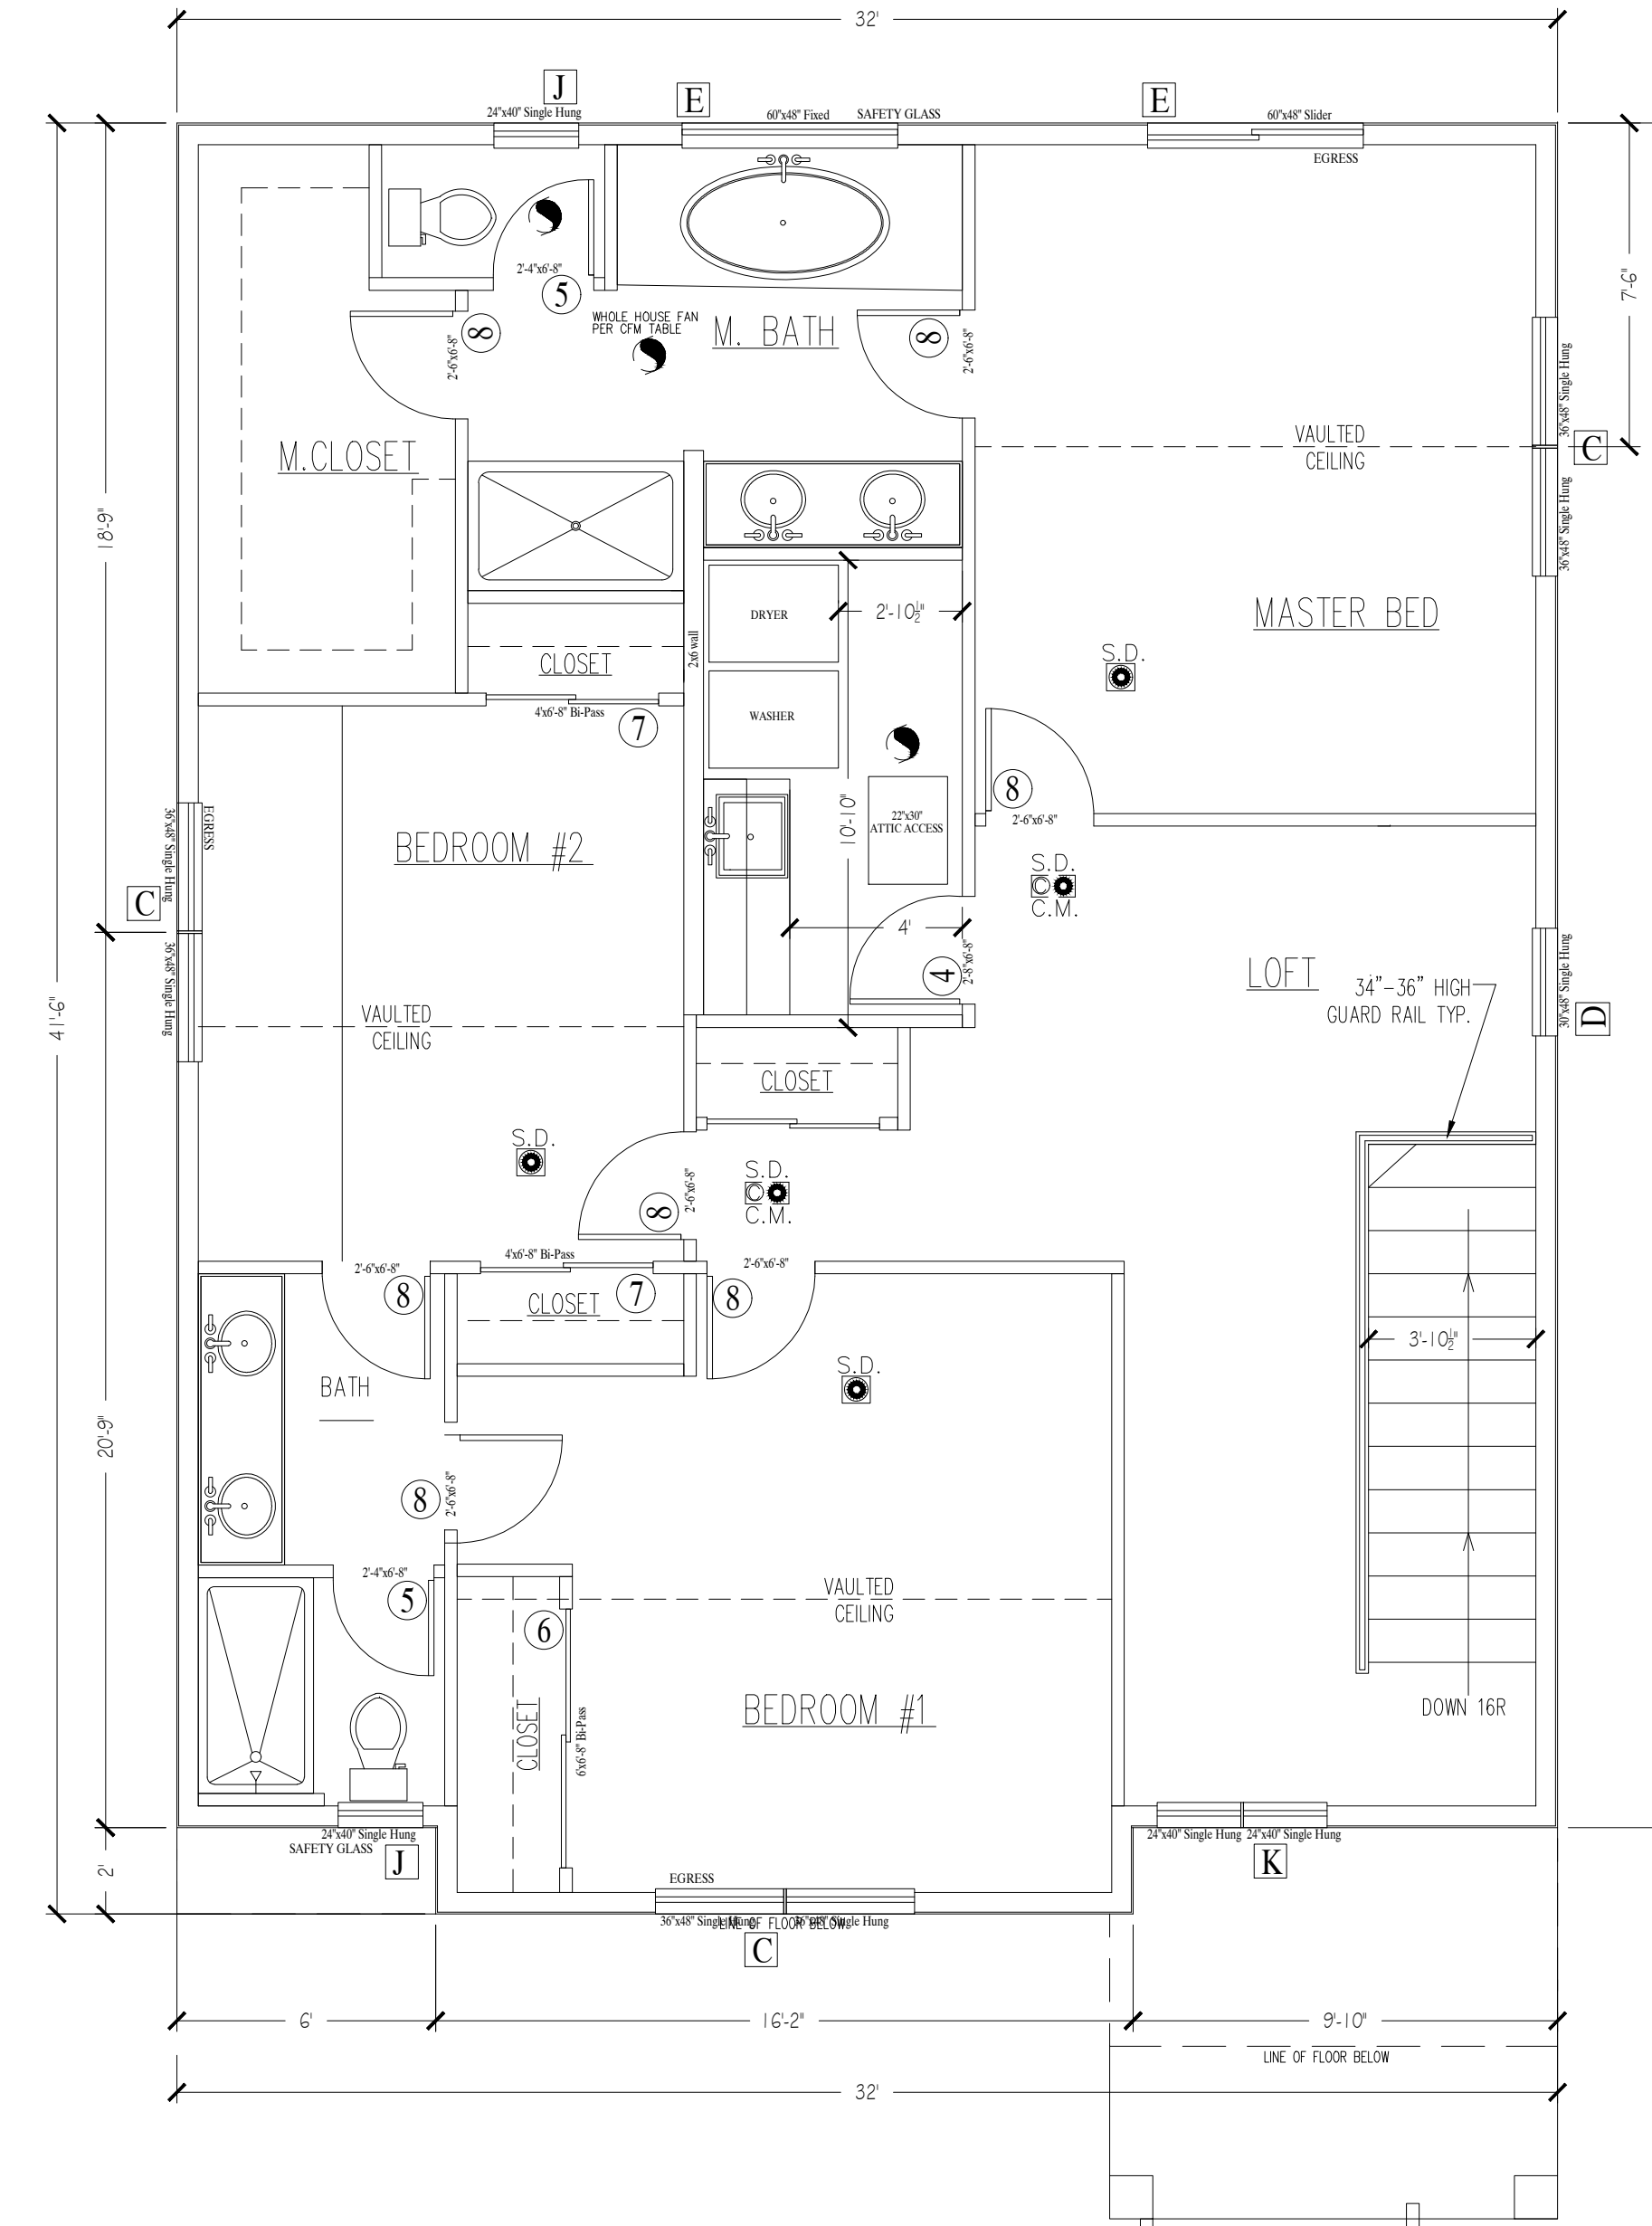

2ND FLOOR PLAN

1/4" = 1'-0" 1296 S.F.